



Materials:-  
 Clay Plain Tiles  
 Painted Timber Joinery  
 Painted Render  
 Natural Slate




PROPOSED NORTH EAST ELEVATION

PROPOSED SOUTH WEST ELEVATION

PROPOSED SOUTH EAST ELEVATION


PROPOSED NORTH WEST ELEVATION

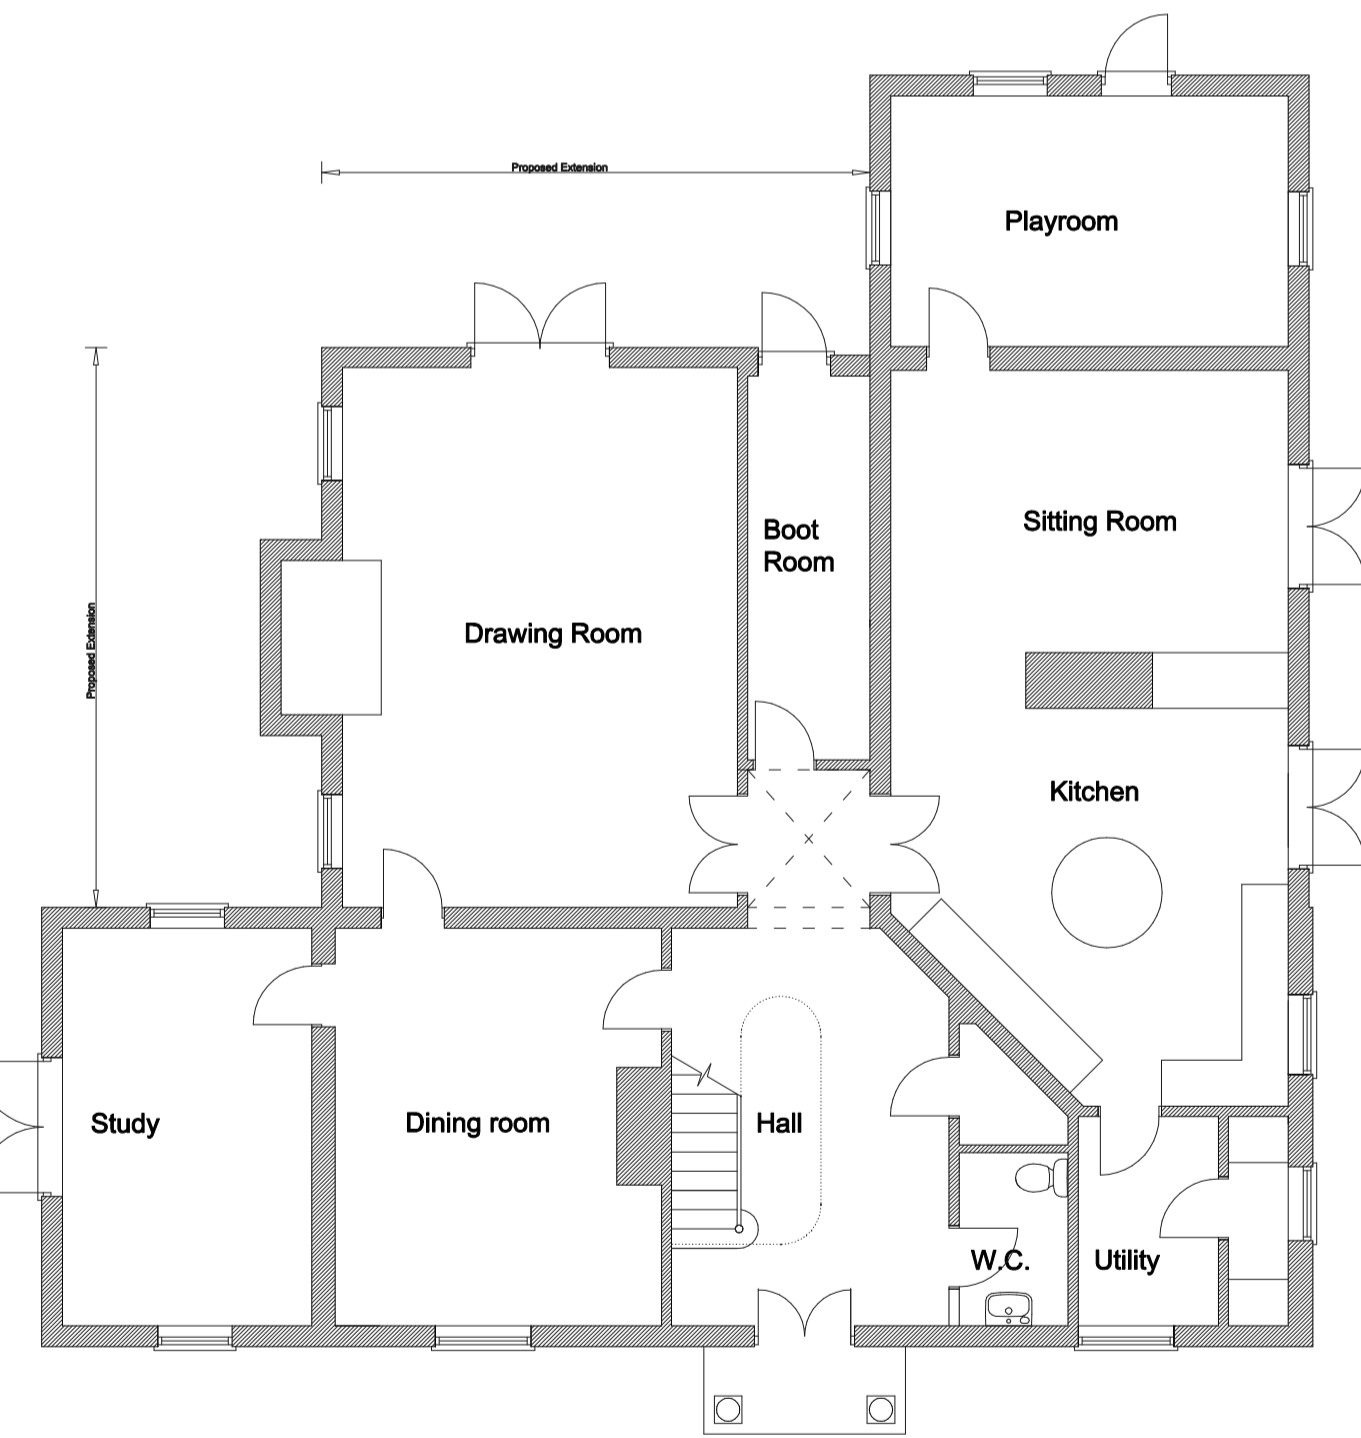


PROPOSED GROUND FLOOR PLAN



PROPOSED FIRST FLOOR PLAN

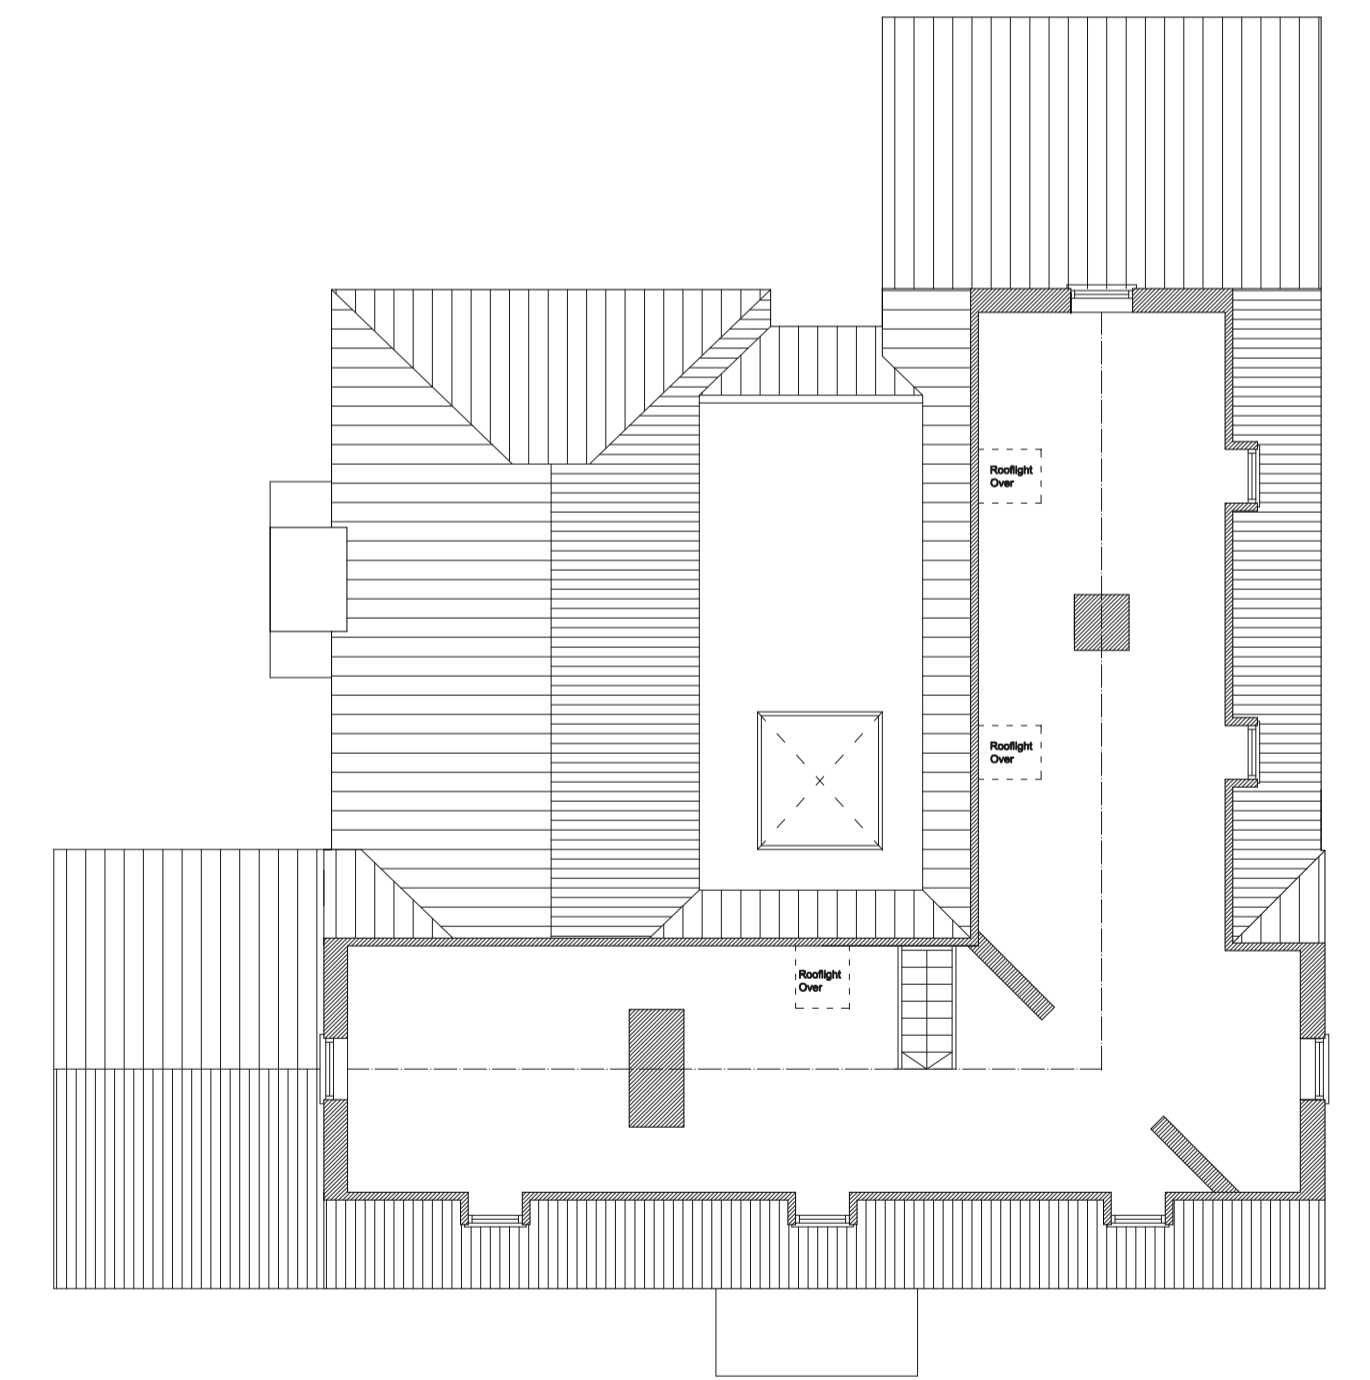

PROPOSED SECOND FLOOR PLAN

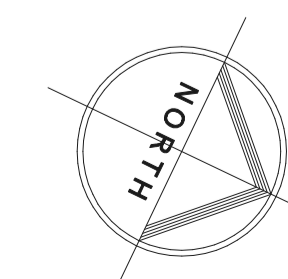

REVISION				
REVISION				
<b>SHIEL ARCHITECTURE LTD</b>				
CLIENT	MR. & MRS. SHIEL	TITLE	PROPOSED PLANS & ELEVATIONS	
PROJECT	PROPOSED EXTENSIONS & ALTERATIONS		DRAWING	127.02
SITE	PAIGLE FARM ELMSETT IP76NU	DATE	NOV 07	
		SCALE	1:100	
SUITE 19 HADLEIGH BUSINESS CENTRE CROCKATT ROAD HADLEIGH IP7 6RH T. 01787 249177 COPYRIGHT DO NOT SCALE DIMENSIONS FROM THIS DRAWING				