




PROPOSED EAST ELEVATION



PROPOSED NORTH ELEVATION

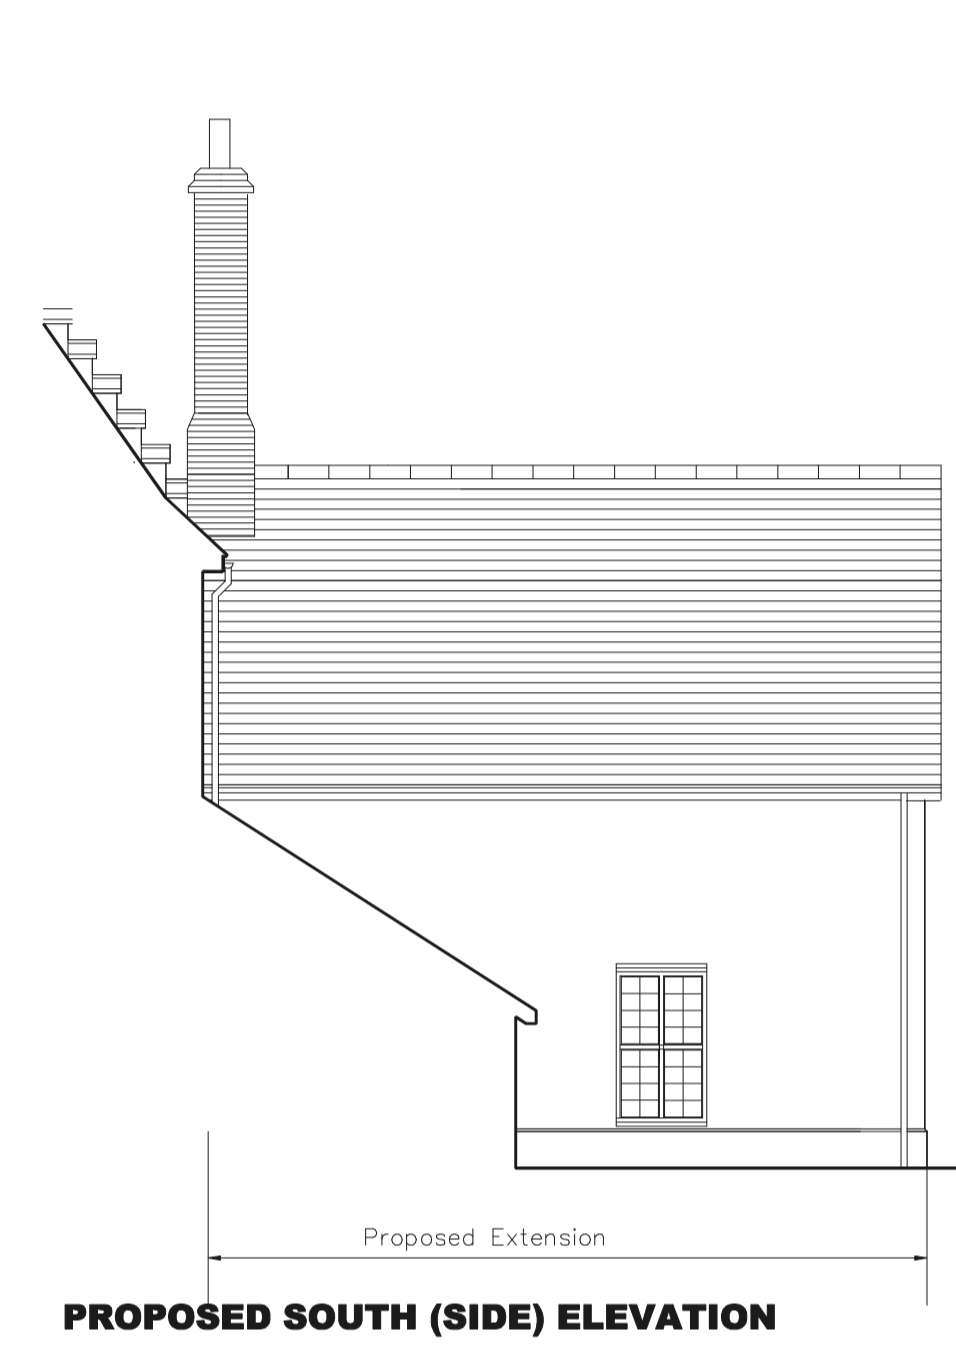


PROPOSED SOUTH (SIDE) ELEVATION



PROPOSED WEST ELEVATION



PROPOSED SOUTH ELEVATION

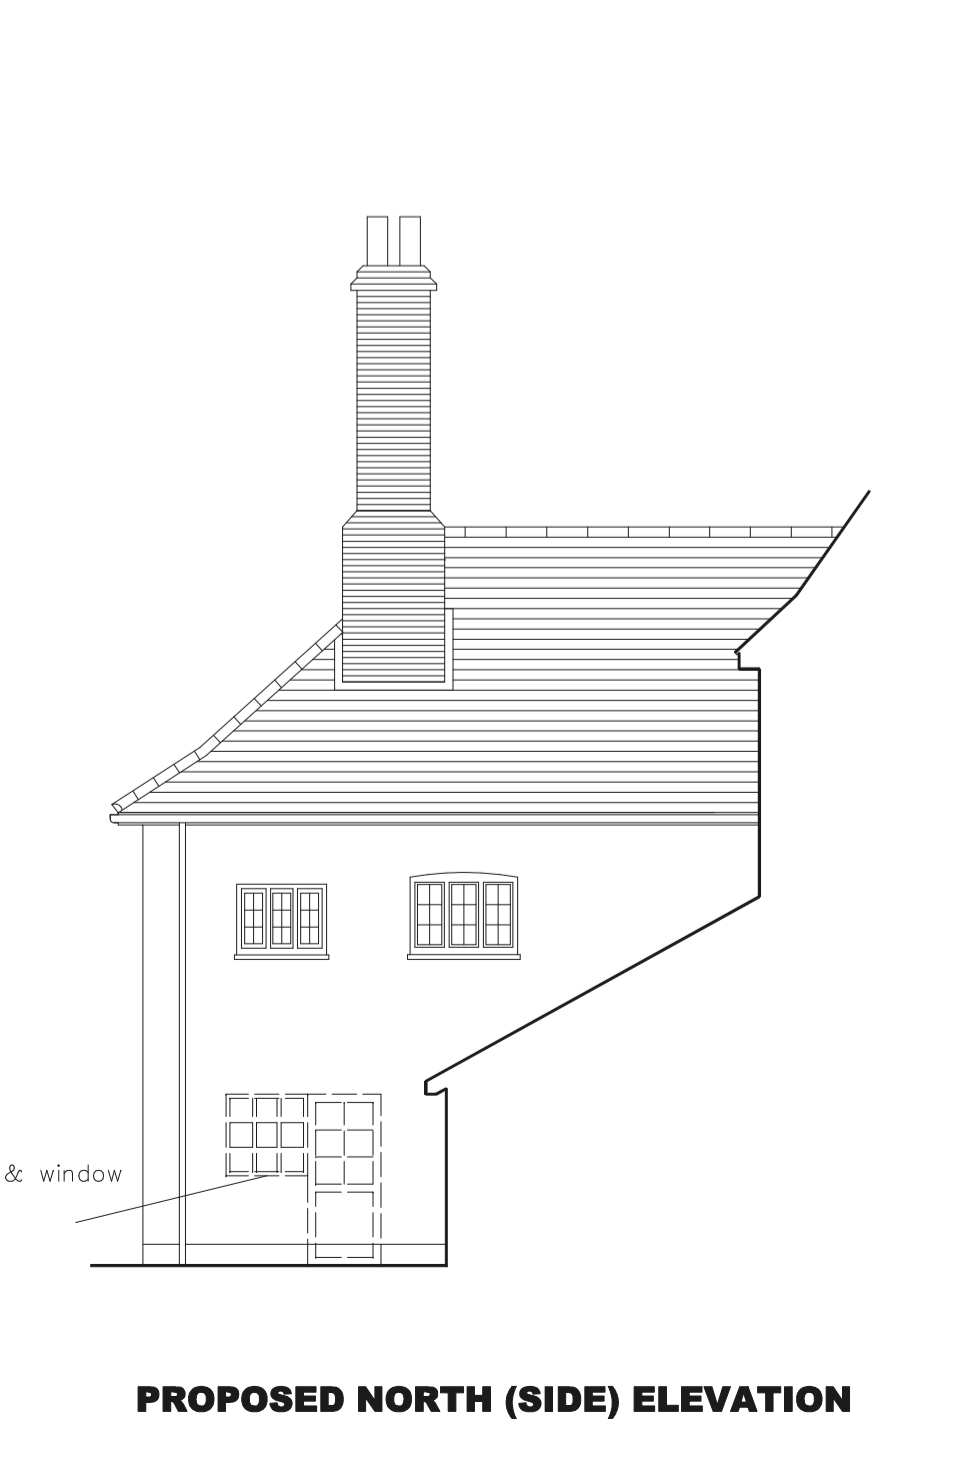

PROPOSED NORTH (SIDE) ELEVATION